


NATIONAL BARN COMPANY - STANDARD FRAMING DIAGRAM

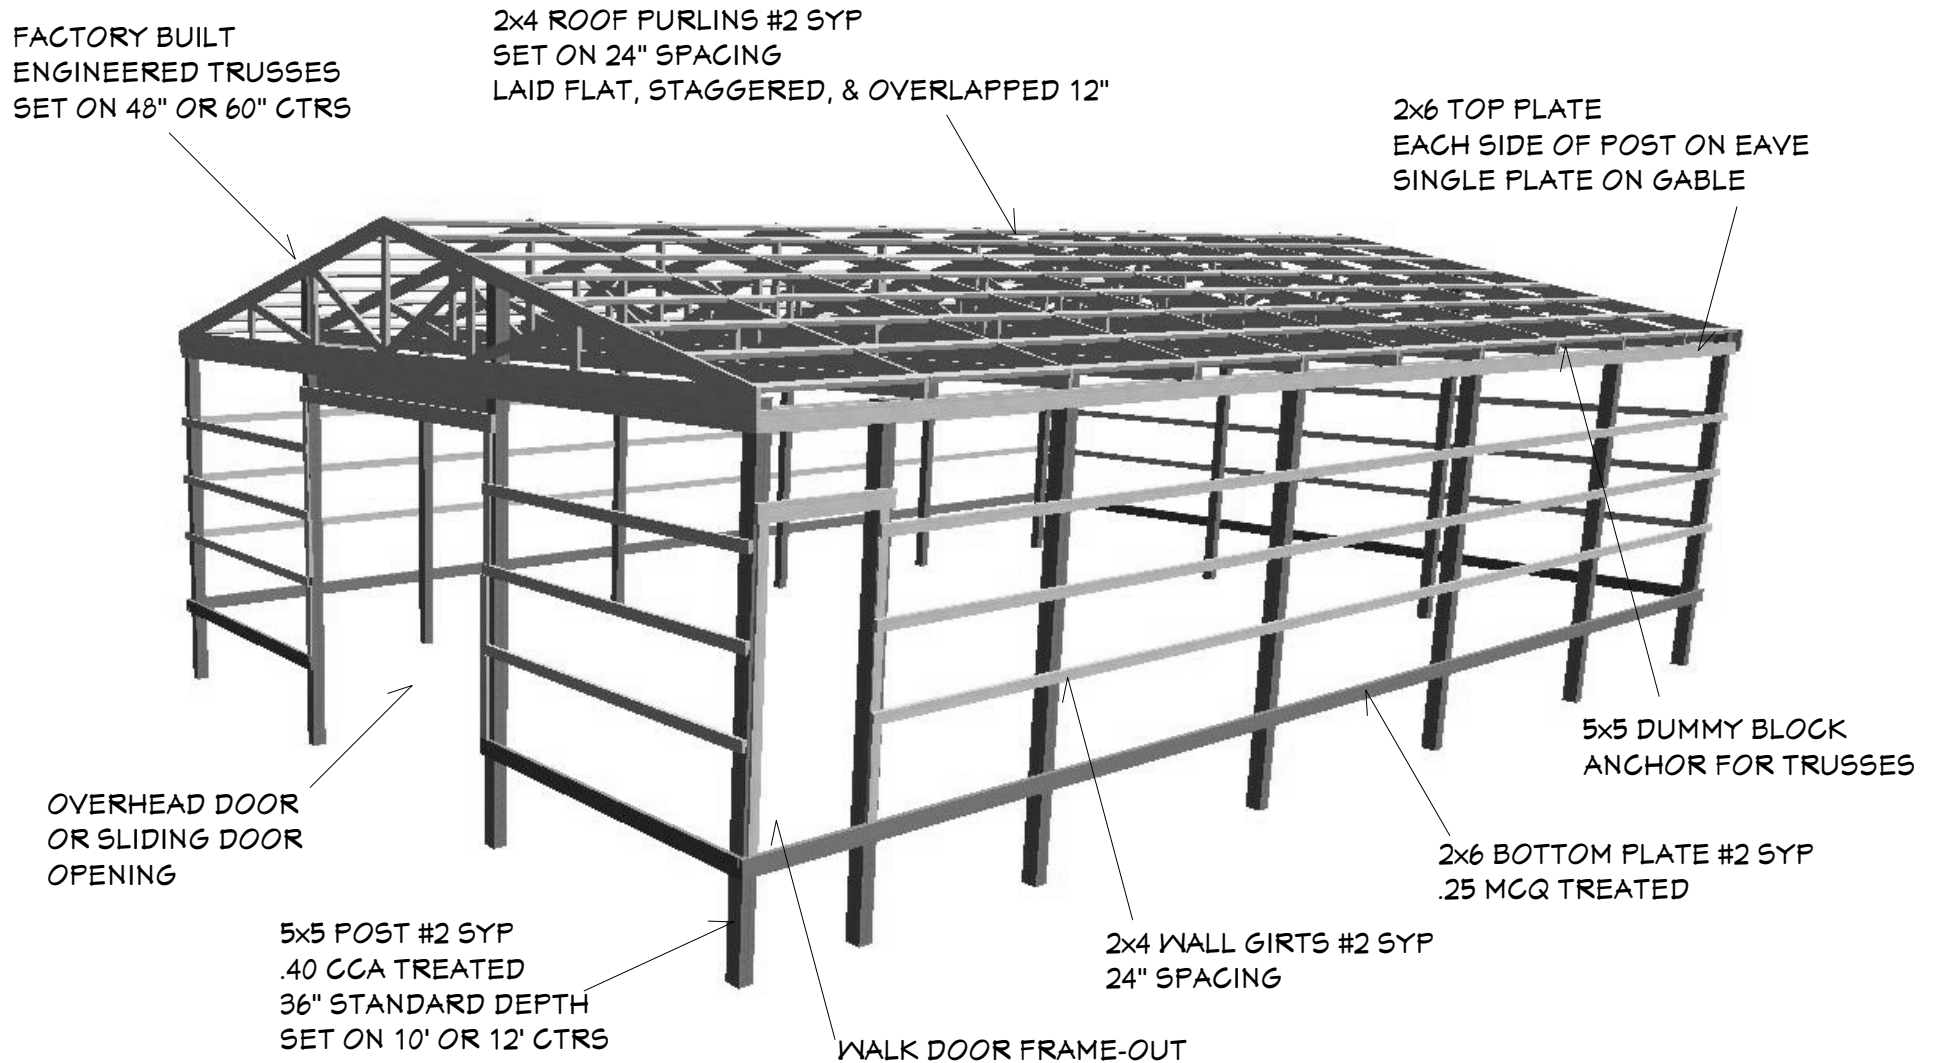

NOTES:

- 2x4 #2 SYP DIAGONAL BRACING IN CORNERS OF WALLS
- 2x4 #2 SYP BIRDS NEST BRACING IN CORNERS (BOTTOM OF TRUSSES)
- 2x4 #2 SYP RAT RUN BRACING (THROUGH TRUSSES, PER TRUSS DRAWING)

